

**COLUSA UNIFIED SCHOOL DISTRICT BID FORM**

Bids will be received for the design and installation of the gym bleachers at Colusa High school at the date, time and location indicated in the Notice to Contractors, at which time bids will be opened.

TO THE HONORABLE:

Governing Board Colusa Unified School District (Sometimes hereinafter called "Owner".)

Ladies/Gentlemen:

The undersigned hereby proposes and agrees to furnish any and all required labor, materials, equipment, transportation and services for the Colusa High School Gym Bleachers project for the Colusa Unified School District in strict conformity with the Drawings, Project Manual, and other documents on file at the office of the architect.

**BASE BID:**

\_\_\_\_\_ DOLLARS

\$ \_\_\_\_\_

**TIME FOR COMPLETION: *No. of construction (60) calendar days.***

The Contractor shall prosecute the Work in a prompt, diligent and workmanlike manner. It is understood and agreed that the Work shall be completed within the number of calendar days stated on this bid form from the date stipulated on the written Notice to Proceed, unless extension of time or suspension of the Work is authorized as provided in the Conditions of the Contract.

Should the work contracted for under this Agreement not be completed within the Contract Period plus, if any, authorized extension of time, there will be deducted from any money due or that may become due the Contractor under the Contract the sum of Fifty dollars and zero cents (**\$50.00**), as liquidated damages and not as a penalty, for each day's delay after the expiration of said time until the final physical completion of said Work and its delivery to and acceptance by the Owner.

The undersigned, upon notice of acceptance of the bid which shall occur no later than ninety (90) days after the date of opening of the bids, hereby agrees to sign said Contract and furnish the necessary bonds prior to Governing Board's award after notice of acceptance of the bid. Failure to timely sign said contract and furnish the necessary bonds prior to governing Board award is grounds for rescission of acceptance of the bid and grounds for a claim on the undersigned's bid bond.

The undersigned has examined the location of the proposed work and is familiar with the Drawings, Project Manual, and other Contract Documents and the local conditions at the place where the work is to be done.

This is a public works project requiring prevailing wages. Copies of the prevailing rate of per diem wages as determined by the Director of the Department of Industrial Relations in accordance with Labor Code Section 1773 are on file at the Owner's office, and copies are available for inspection at that office to any interested party on request. The Contractor shall comply with and shall cause his subcontractors to comply with all laws and regulations governing the contractor's and subcontractor's performance on this project including, but not limited to: anti-discrimination laws, worker's compensation laws, and prevailing wage laws as set forth in the California Labor Code, Sections 1720-18861 et seq. and licensing laws. The contractor is required to include the prevailing wage language in all subcontracts.

The undersigned has checked carefully all of the above figures and understands that the Governing Board of the Colusa Unified School District will not be responsible for any errors or omissions on the part of the undersigned in making up this bid.

The undersigned acknowledges that the Governing Board of the Colusa Unified School District reserves the right to reject any and all bids and/or waive any irregularities or informalities in the bidding.

Enclosed, made payable to the School District, find Bidder's Bond, from a surety company registered with the State of California Insurance Commissioner, or Cashier's Check in the amount of 10% of the bid; Cashier's

Check No. \_\_\_\_\_ of the \_\_\_\_\_ Bank for \$ \_\_\_\_\_.

Receipt of Addenda are acknowledged as follows: No. 1  No. 2  No. 3  No. 4  No. 5

Contractor \_\_\_\_\_

Signature \_\_\_\_\_

Address (Street) \_\_\_\_\_

(P.O.) \_\_\_\_\_

PHONE (\_\_\_\_) \_\_\_\_\_ FAX (\_\_\_\_) \_\_\_\_\_

E-mail \_\_\_\_\_

Contractor's State License Board No. \_\_\_\_\_

Classification \_\_\_\_\_ Expiration Date \_\_\_\_\_

Dated this \_\_\_\_\_ day of \_\_\_\_\_, 20\_\_.



**BID BOND**

**PART 1 - GENERAL**

**1.0 BID BOND**

Bond No. \_\_\_\_\_  
Amount \$ \_\_\_\_\_

KNOW ALL MEN BY THESE PRESENTS, that

\_\_\_\_\_

hereinafter called the Principal, and

\_\_\_\_\_

a corporation duly organized under the laws of the State of \_\_\_\_\_  
and authorized to business in the State of California, as Surety, hereinafter called the Surety, are held firmly  
bound unto

Colusa Unified School District  
Colusa, Colusa County, California

as Obligee, hereinafter called the Obligee, in the sum of

**TOTAL BID:**

\_\_\_\_\_ DOLLARS

\$ \_\_\_\_\_

for the payment, of which sum well and truly to be made, the said Principal and the said Surety, bind ourselves,  
our heirs, executors, administrators, successors and assigns, jointly and severally, firmly by these presents.

WHEREAS, the Principal has submitted a bid for

Colusa High School Telescoping Gym Bleacher Design/Installation  
Colusa Unified School District  
Colusa, Colusa County, California

NOW, THEREFORE, if the Obligee shall accept the bid of the Principal and the Principal shall enter into a  
Contract with the Obligee in accordance with the terms of such bid, and give such bond or bonds as may be  
specified in the bidding or Contract Documents with good and sufficient surety for the faithful performance of  
such Contract and for the prompt payment of labor and material furnished in the prosecution thereof, or in the  
event of the failure of the Principal to enter such Contract and give such bond or bond, if the Principal shall  
pay to the Obligee the difference not to exceed the penalty thereof between the amount specified in said bid  
and such larger amount for which the Obligee may in good faith contract with another party to perform the  
Work covered by said bid, then this obligation shall be null and void, otherwise to remain in full force and effect.

IN WITNESS THEREOF, the above-bound parties have executed this instrument under their several seals, the name and corporate seal of each corporate party being hereto affixed and those presents duly signed by its undersigned representative, pursuant to authority of its governing body.

Signed and sealed this \_\_\_\_\_ day of \_\_\_\_\_, 20\_\_.

\_\_\_\_\_  
(Witness)

\_\_\_\_\_  
(Principal) (Seal)

\_\_\_\_\_  
(Title)

\_\_\_\_\_  
(Witness)

\_\_\_\_\_  
(Surety) (Seal)

\_\_\_\_\_  
(Title)

\*\* END OF Document \*\*

**FINGERPRINTING REQUIREMENTS**

**DECLARATION REGARDING EMPLOYEE FINGERPRINTING  
AND  
CRIMINAL BACKGROUND CHECK**

I \_\_\_\_\_, declare as follows:

Where the employees will have contact with pupils of the Colusa Unified School District, the safety of the pupils will be ensured by one or more of the following:

1. The installation of a physical barrier, at the expense of the contractor, at the work site to limit contact with pupils.
2. Continual supervision and monitoring of all employees of Contractor and Subcontractor by an employee of Contractor whom the Department of Justice has ascertained has not been convicted of a violent or serious felony.

I am a duly authorized representative of \_\_\_\_\_  
for the purpose of providing this certification and declare under penalty of perjury and the laws of the State of California that the foregoing is true and correct.

Executed this \_\_\_\_\_ day of \_\_\_\_\_, 20\_\_, in \_\_\_\_\_ California.

\_\_\_\_\_  
Signature

\_\_\_\_\_  
Printed Name and Title

State of California            )  
                                          ) SS  
County of \_\_\_\_\_)

Subscribed and sworn to or (affirmed) before me this \_\_\_\_\_ day of \_\_\_\_\_ 20\_\_

by \_\_\_\_\_ proved to me on the basis of satisfactory evidence, to be the person(s) who appeared before me.

Signature \_\_\_\_\_(Seal)

\*\* END OF SECTION \*\*

**NON-COLLUSION AFFIDAVIT**

**PART 1 - GENERAL**

**1.0 DESCRIPTION**

This Non-collusion Affidavit shall be executed by the Bidder and shall be submitted with his Bid Form.

**NONCOLLUSION AFFIDAVIT FORM**

STATE OF CALIFORNIA )  
 ) SS.  
County of \_\_\_\_\_ )

\_\_\_\_\_, being first duly sworn, deposes and says that he or she is \_\_\_\_\_ of \_\_\_\_\_ the party making the foregoing bid that the bid is not made in the interest of, or on behalf of, any undisclosed person, partnership, company, association, organization, or corporation; that the bid is genuine and not collusive or sham; that the bidder has not directly or indirectly induced or solicited any other bidder to put in a false or sham bid, and has not directly or indirectly colluded, conspired, connived, or agreed with any bidder or anyone else to put in a sham bid, or that anyone shall refrain from bidding; that the bidder has not in any manner, directly or indirectly, sought by agreement, communication, or conference with anyone to fix the bid price of the bidder or any other bidder, or to fix any overhead, profit, or cost element of the bid price, or of that of any other bidder, or to secure any advantage against the public body awarding the contract of anyone interested in the proposed contract; that all statements contained in the bid are true; and, further, that the bidder has not, directly or indirectly, submitted his or her bid price or any breakdown thereof, or the contents thereof, or divulged information or data relative thereto, or paid, and will not pay, any fee to any corporation, partnership, company association, organization, bid depository, or to any member or agent thereof to effectuate a collusive or sham bid.

I certify (or declare) under penalty of perjury that the foregoing is true and correct.

\_\_\_\_\_  
Signature of Bidder

Subscribed and sworn to or (affirmed) before me this \_\_\_\_\_ day of \_\_\_\_\_ 20\_\_.

by \_\_\_\_\_ proved to me on the basis of satisfactory evidence, to be the person(s) who appeared before me.

Signature \_\_\_\_\_ (Seal)

**\*\*END OF DOCUMENT\*\***

# Colusa High School Gym Bleacher Replacement

## Scope of work,


- Furnish/install ADA approved telescoping bleachers for Colusa High School Gym.

## The Process,

- This project requires a California General Class B License to perform the installation of the doors.
- Contractor must have current California Contractors License, and be registered with the D.I.R.
- General Contractor must furnish proof of Workers Compensation Insurance, liability insurance, and a W-9 on file with Colusa Unified School District prior to starting any work.
- Contractor will install all materials to building code.
- Contractor must maintain a clean and safe jobsite at all times.
- Daily cleanup is jobsite is required.
- Contractor is responsible to properly secure the job site, and equipment daily.
- Contractor is responsible for hauling, and dump fees.
- Contractor will notify District M.O.T. Department of completion of project for inspection.
- If labor is performed, the proposal must state prevailing wage applies to project.
- Contractor must ensure that all employees have been trained and certified to operate any machines, deemed necessary to complete the project.
- Minimum acceptable warranty; 1 year on workmanship and 3 year manufacturer warranty on materials.

We anticipate site staff, students, and possibly other contractors to be present in the area. Clean language, courtesy, and professionalism on the job site is a must. Smoking, use of tobacco, vaping, drugs, alcohol, or guns are strictly prohibited on school property.



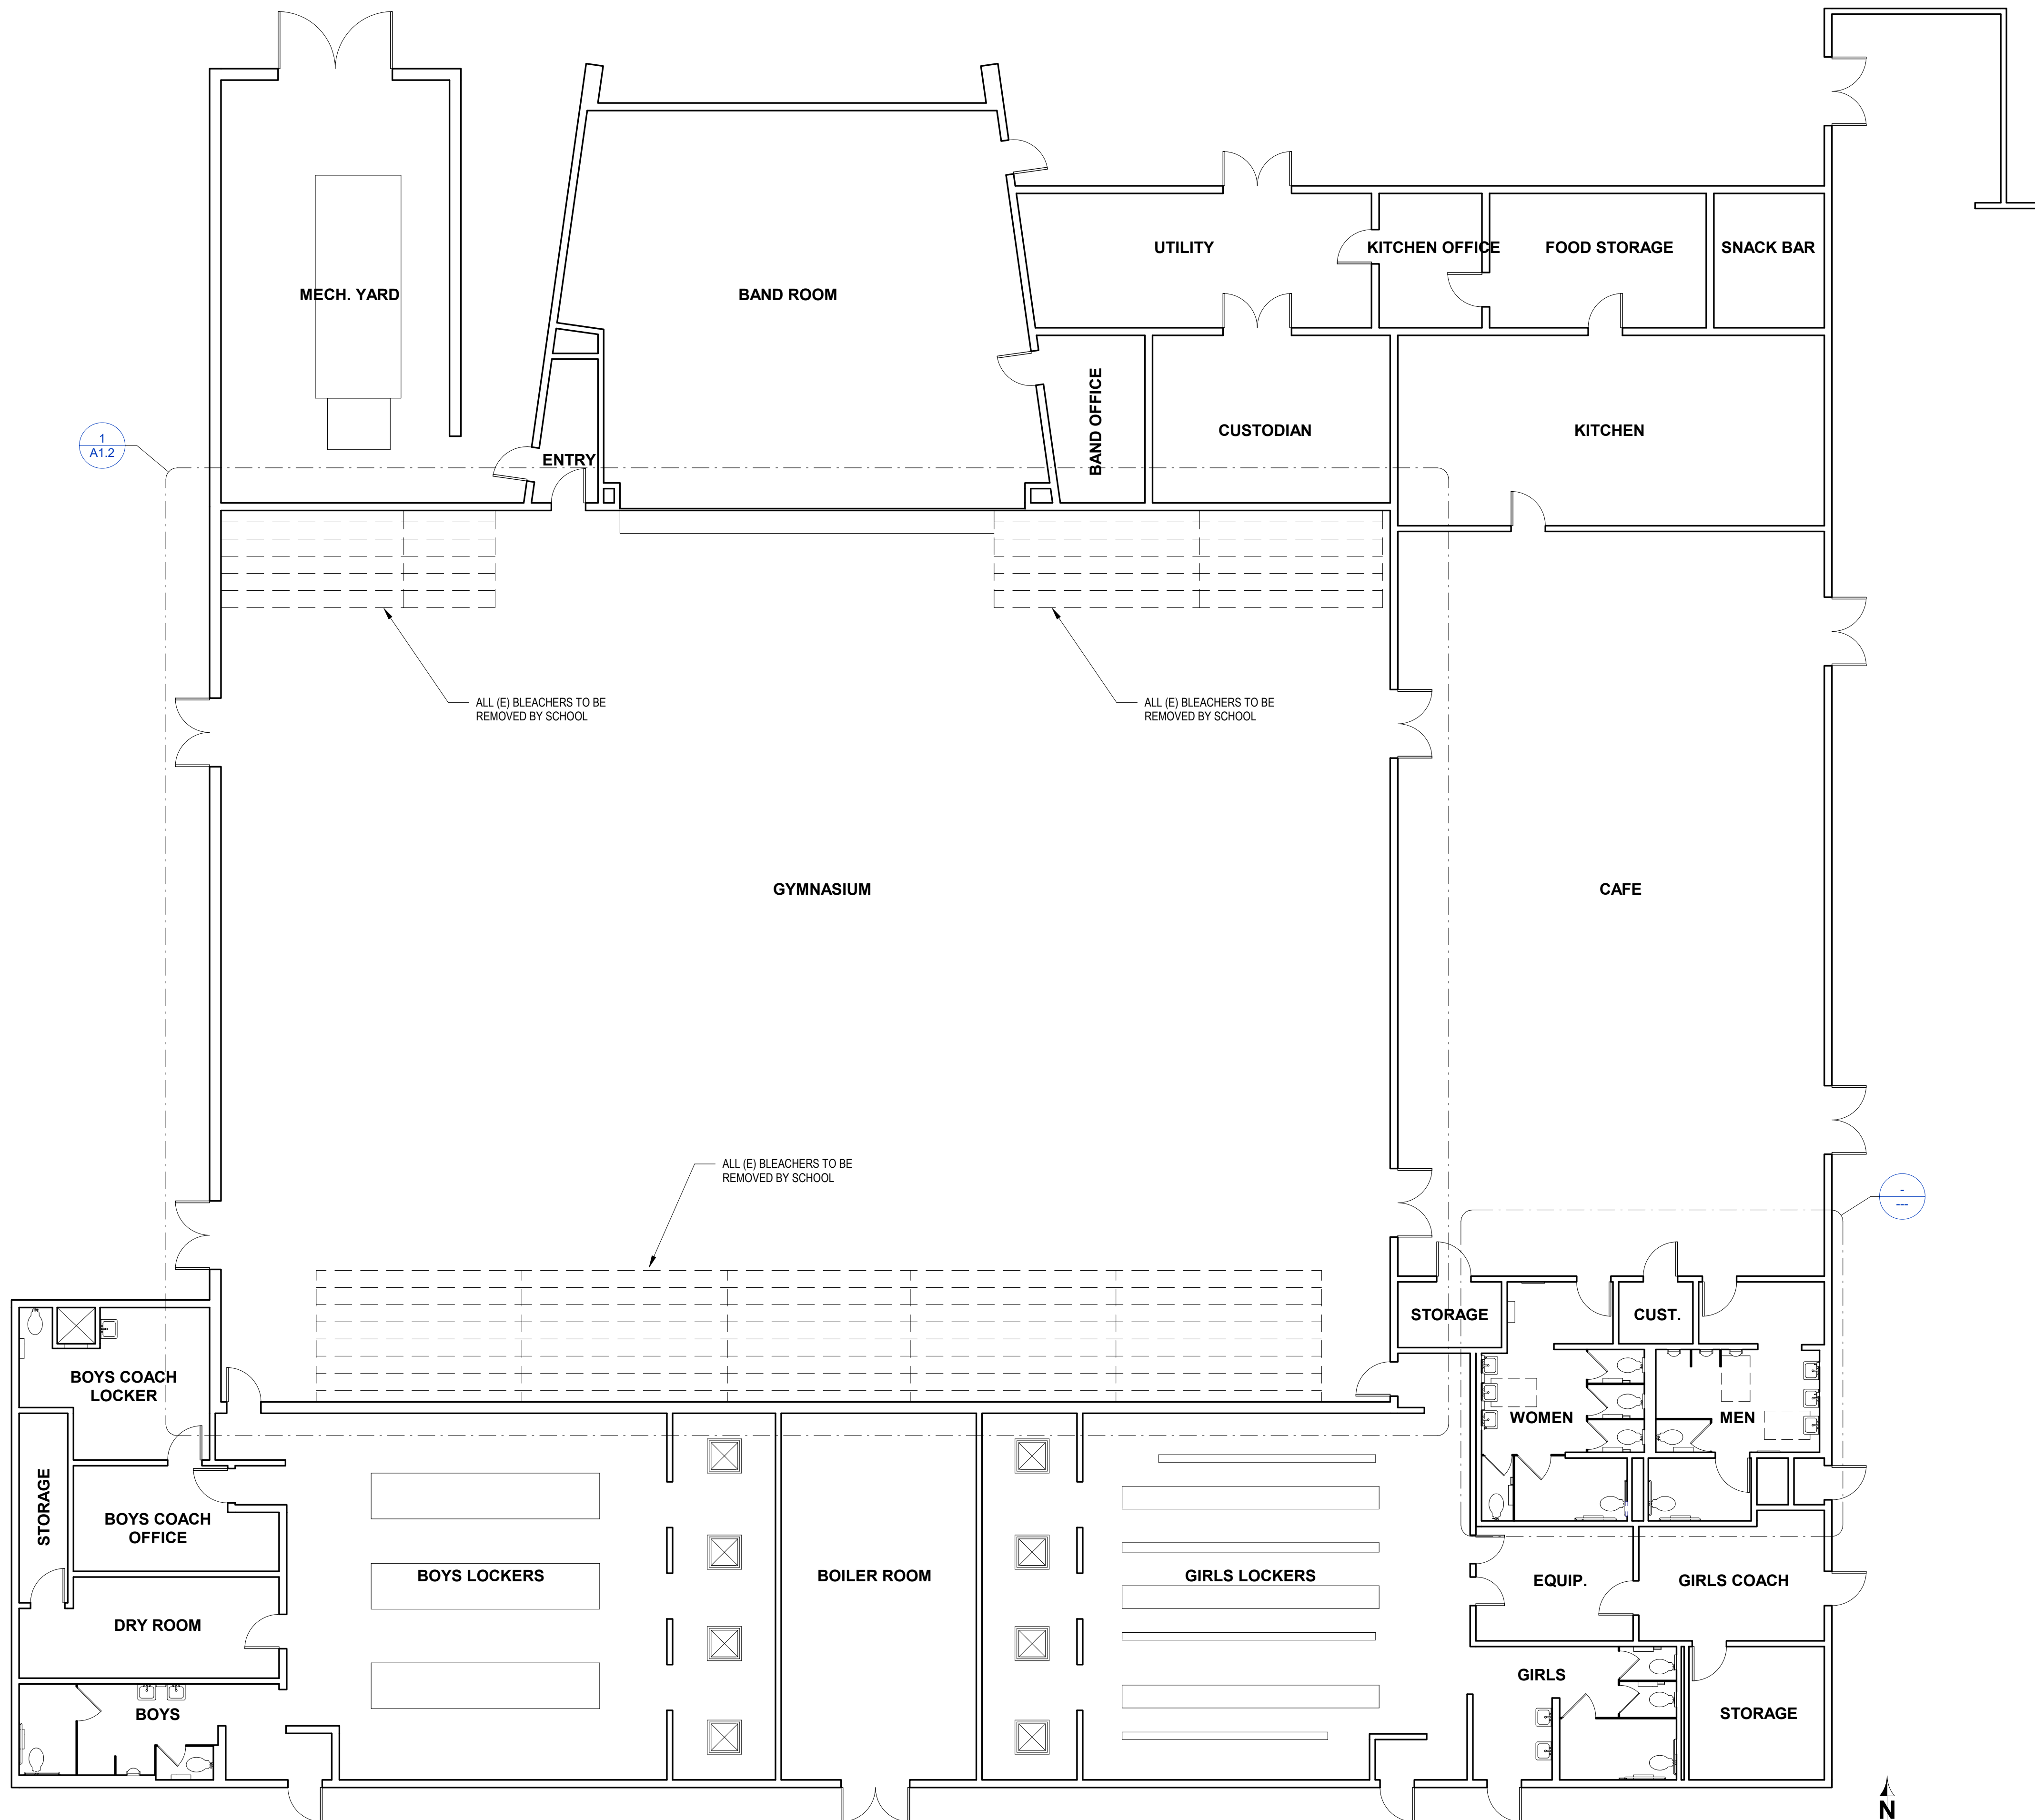

1 EXISTING FULL FLOOR PLAN  
1/8" = 1'-0"



349 Silver Lake Drive  
Chico, CA 95973  
530-898-1234

**ALAN CHAMBERS**  
Architect

GYM BLEACHER REPLACEMENT

at  
Colusa High School  
901 Colus Ave.  
Colusa, CA 95932

for the  
Colusa Unified School District

CALIFORNIA

COLUSA


No.	Description	Date

**FULL  
EXISTING/DEMO  
GYMNASIUM  
FLOOR PLAN**

Project number	2130
Date	7/30/21
Drawn by	KC
Checked by	AC

**A1.0**

Scale 1/8" = 1'-0"

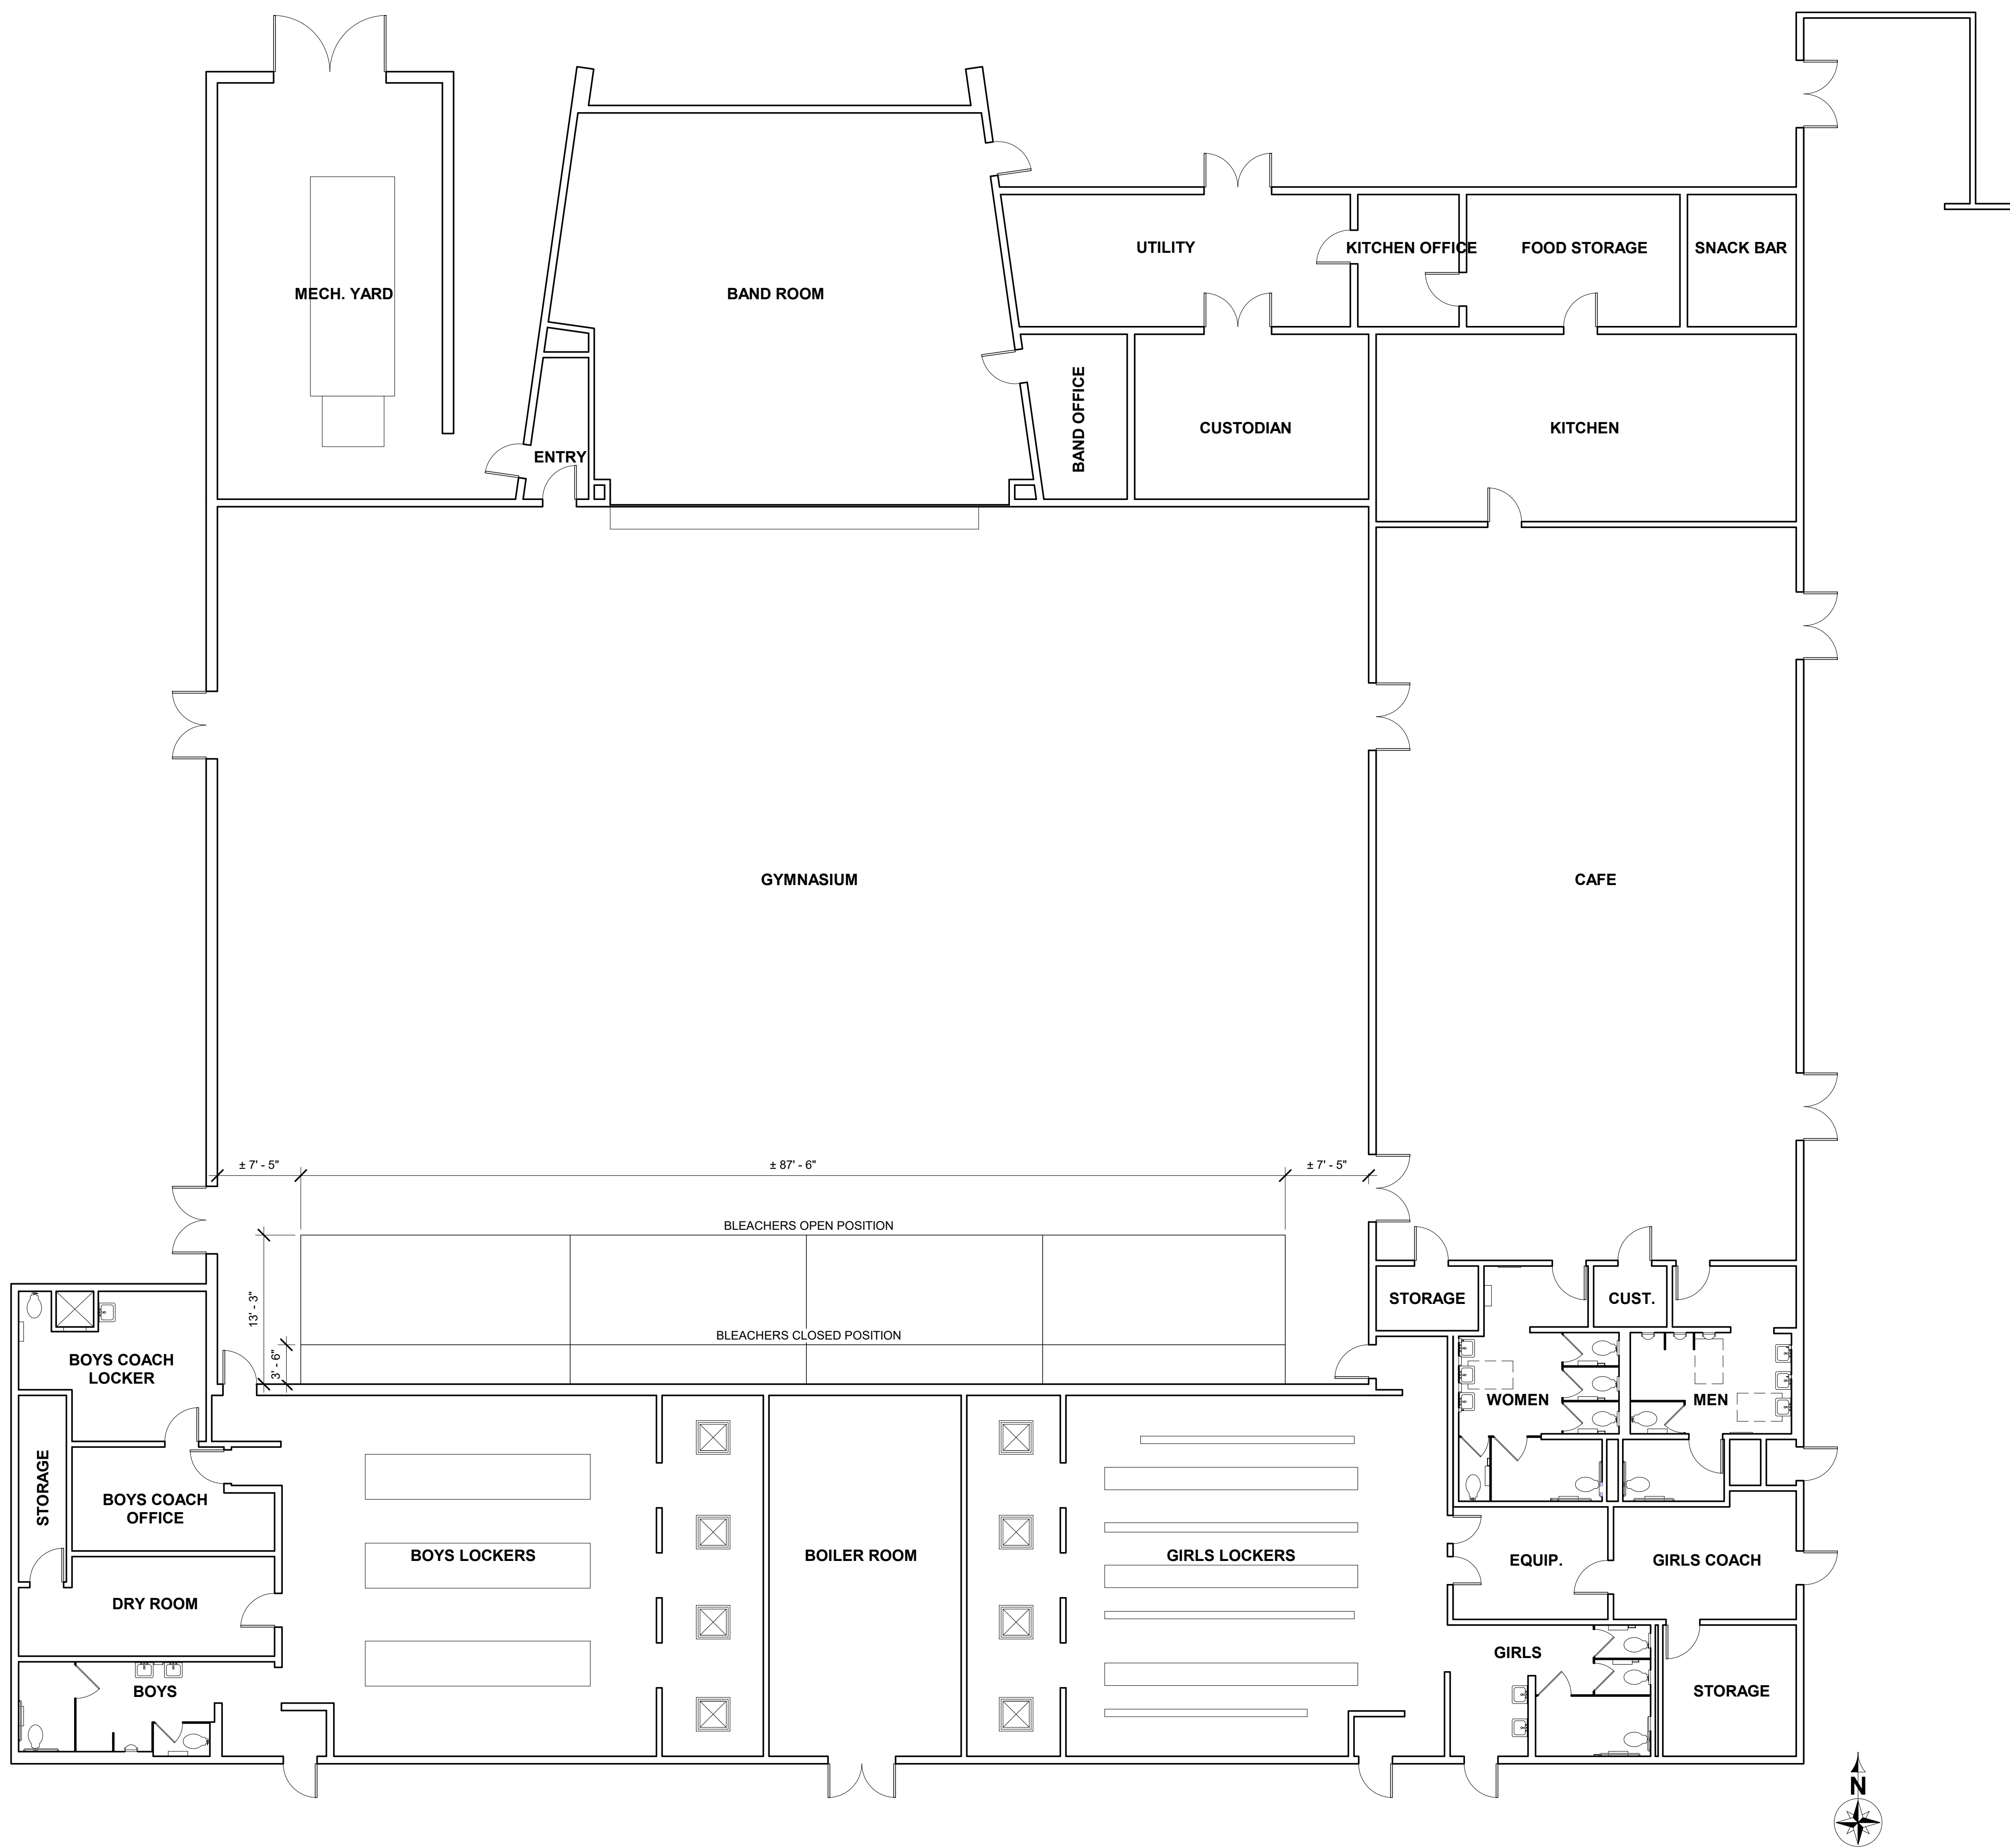

349 Silver Lake Drive  
Chico, CA 95973  
530-898-1234

**ALAN CHAMBERS**  
Architect

GYM BLEACHER REPLACEMENT

at  
Colusa High School  
901 Colus Ave.  
Colusa, CA 95932

for the  
Colusa Unified School District

CALIFORNIA

COLUSA COUNTY

COLUSA

No.	Description	Date

**FULL NEW  
GYMNASIUM  
FLOOR PLAN**

Project number	2130
Date	7/30/21
Drawn by	KC
Checked by	AC

**A1.1**

Scale 1/8" = 1'-0"

1 EXISTING FULL FLOOR PLAN  
1/8" = 1'-0"

C:\Users\Ken\Desktop\Jobs\2130-Colusa HSI\Rev\12130-Colusa HS.v4