




W = Wireless Access Point 1 CAT6A

P = Projector 1 CAT6A

I = Intercom/paging network interface box 1 CAT6

Number in box indicates quantity of cables at this location (typ each room) with surface mounted raceway

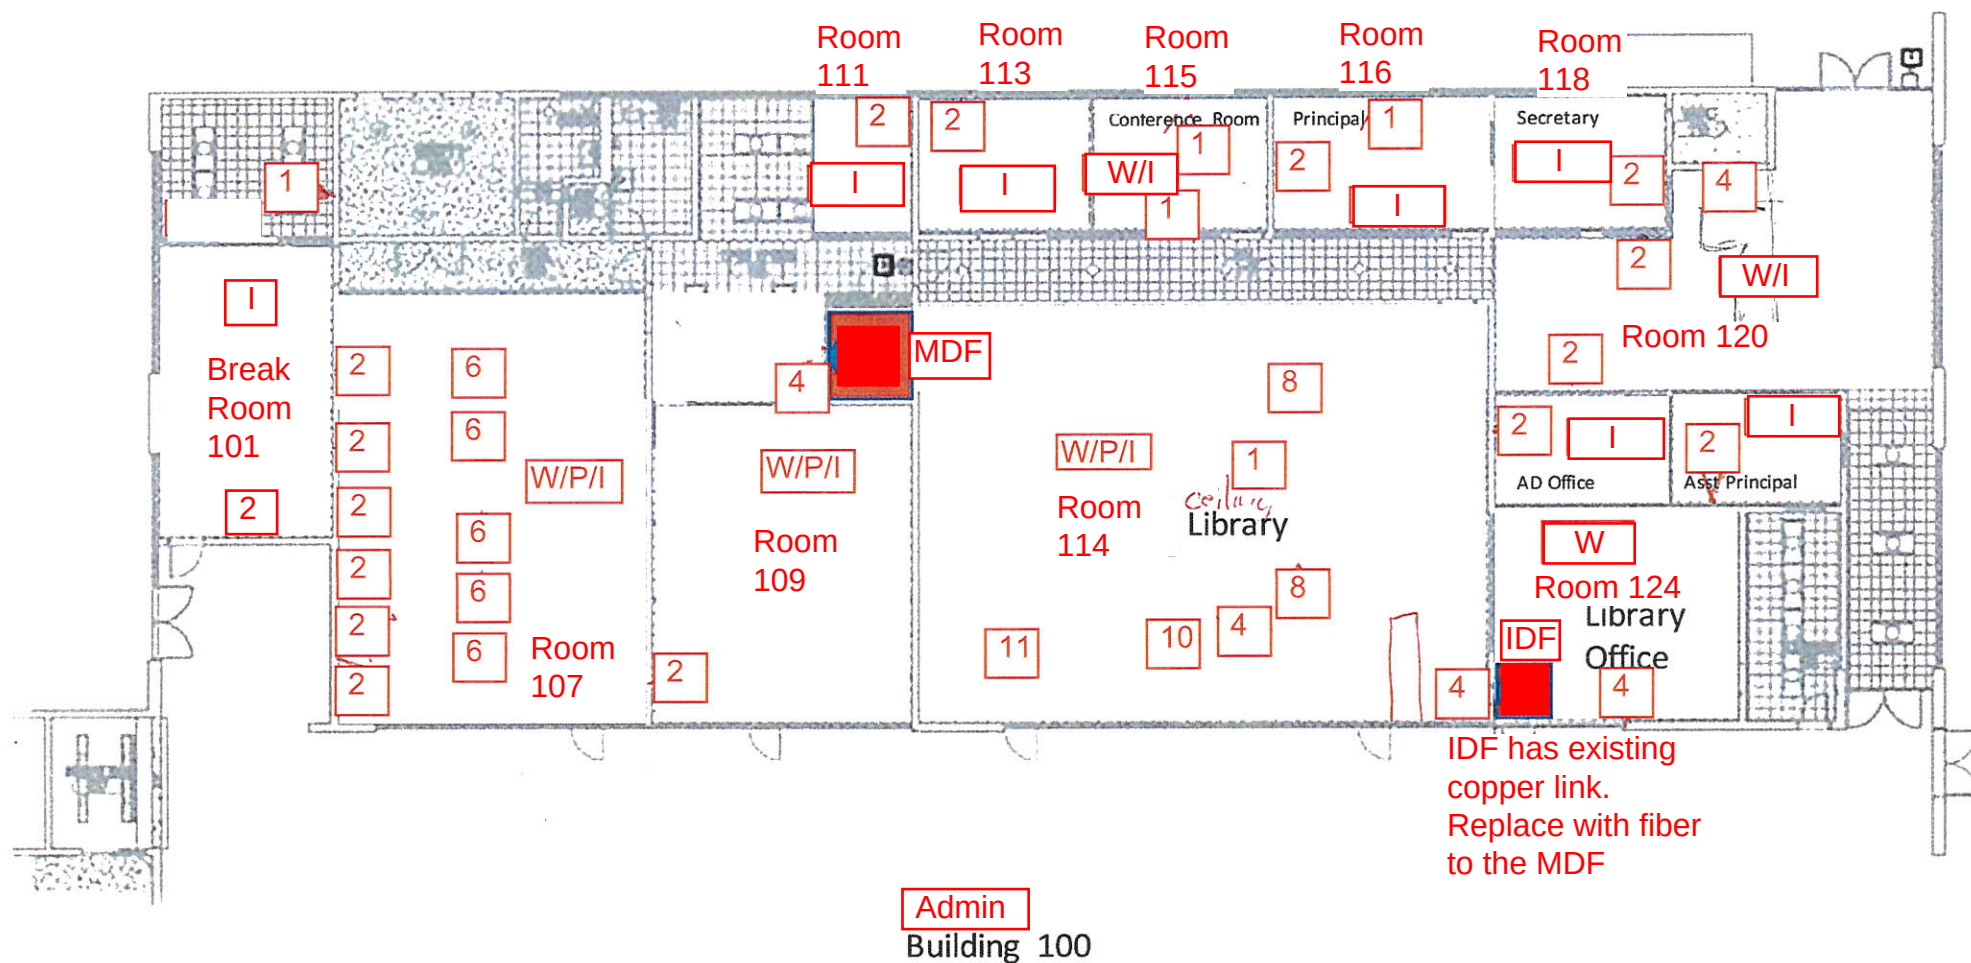

Number in box indicates quantity of cables at this location (typ each room) with surface mounted raceway

ym/Café

H. Cook

W/P/I

Band

IDF

Serving Line

Kitchen

Gym

Café

BPE Office

GPE Office


- IDF has existing copper link.
- Replace with fiber to MDF.

W = Wireless Access Point 1 CAT6A

P = Projector 1 CAT6A

I = Intercom/paging network interface box 1 CAT6

Number in box indicates quantity of cables at this location (typ each room) with surface mounted raceway

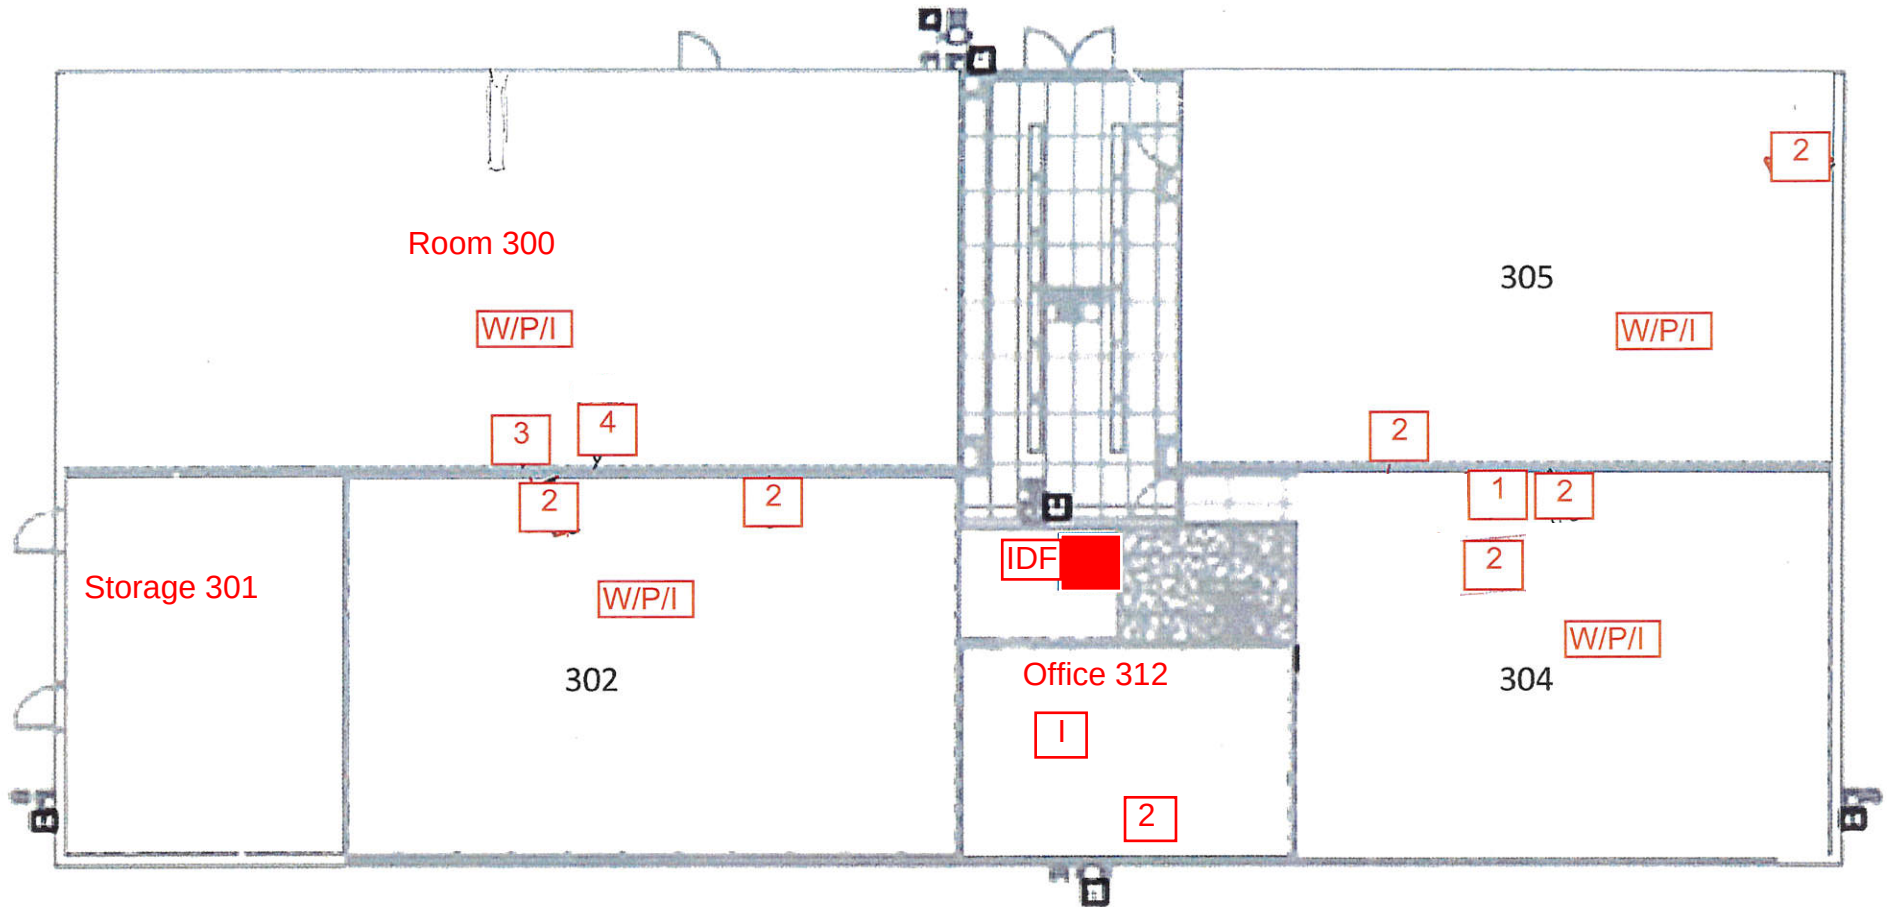


Building 300

W = Wireless Access Point 1 CAT6A

P = Projector 1 CAT6A

I = Intercom/paging network interface box 1 CAT6

Number in box indicates quantity of cables at this location (typ each room) with surface mounted raceway

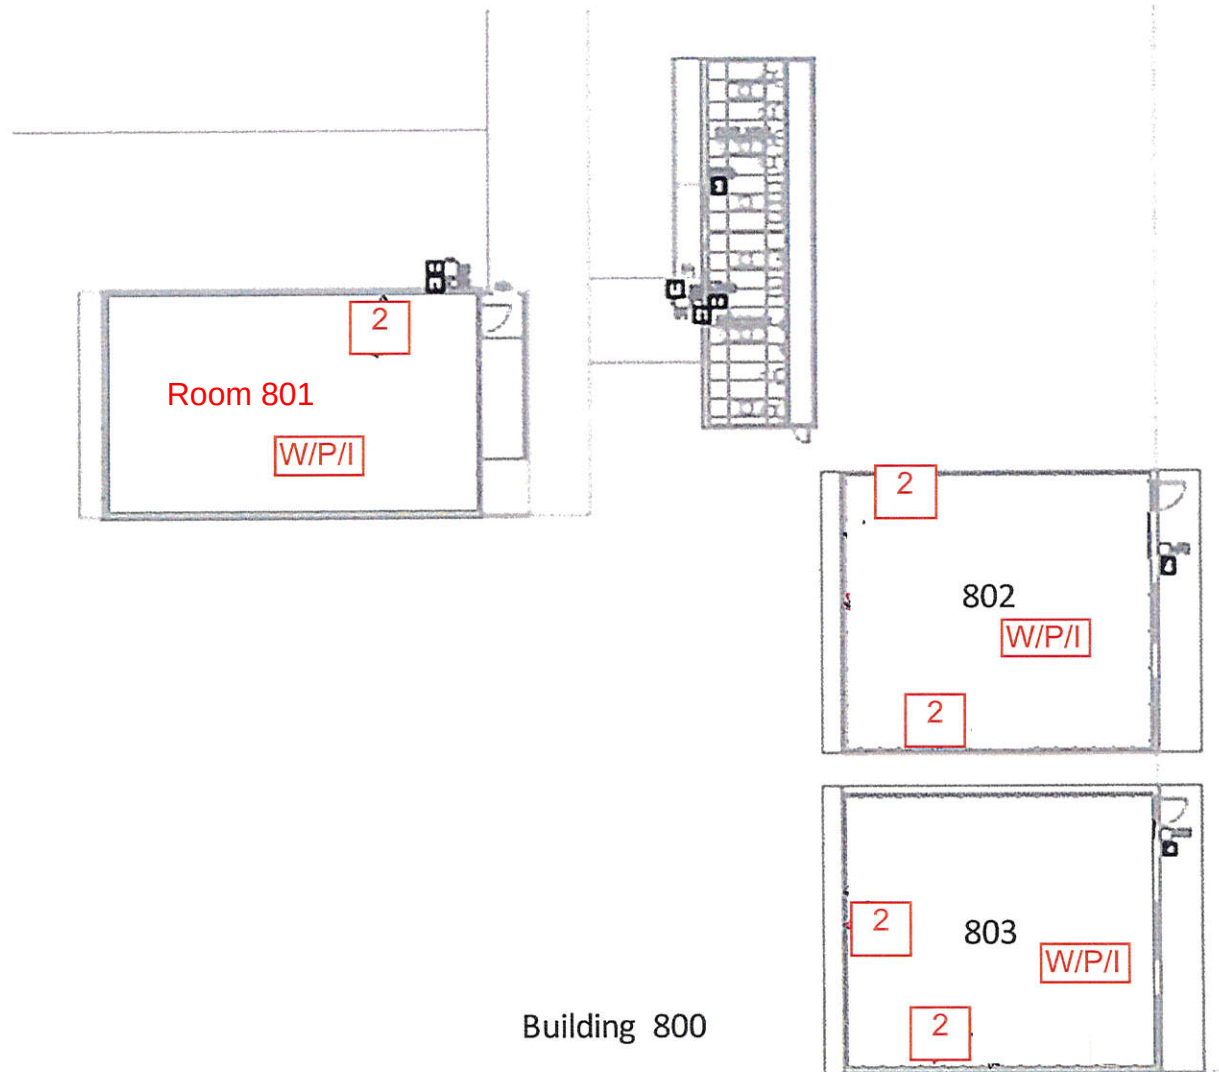


W = Wireless Access Point 1 CAT6A

P = Projector 1 CAT6A

I = Intercom/paging network interface box 1 CAT6

Number in box indicates quantity of cables at this location (typ each room) with surface mounted raceway

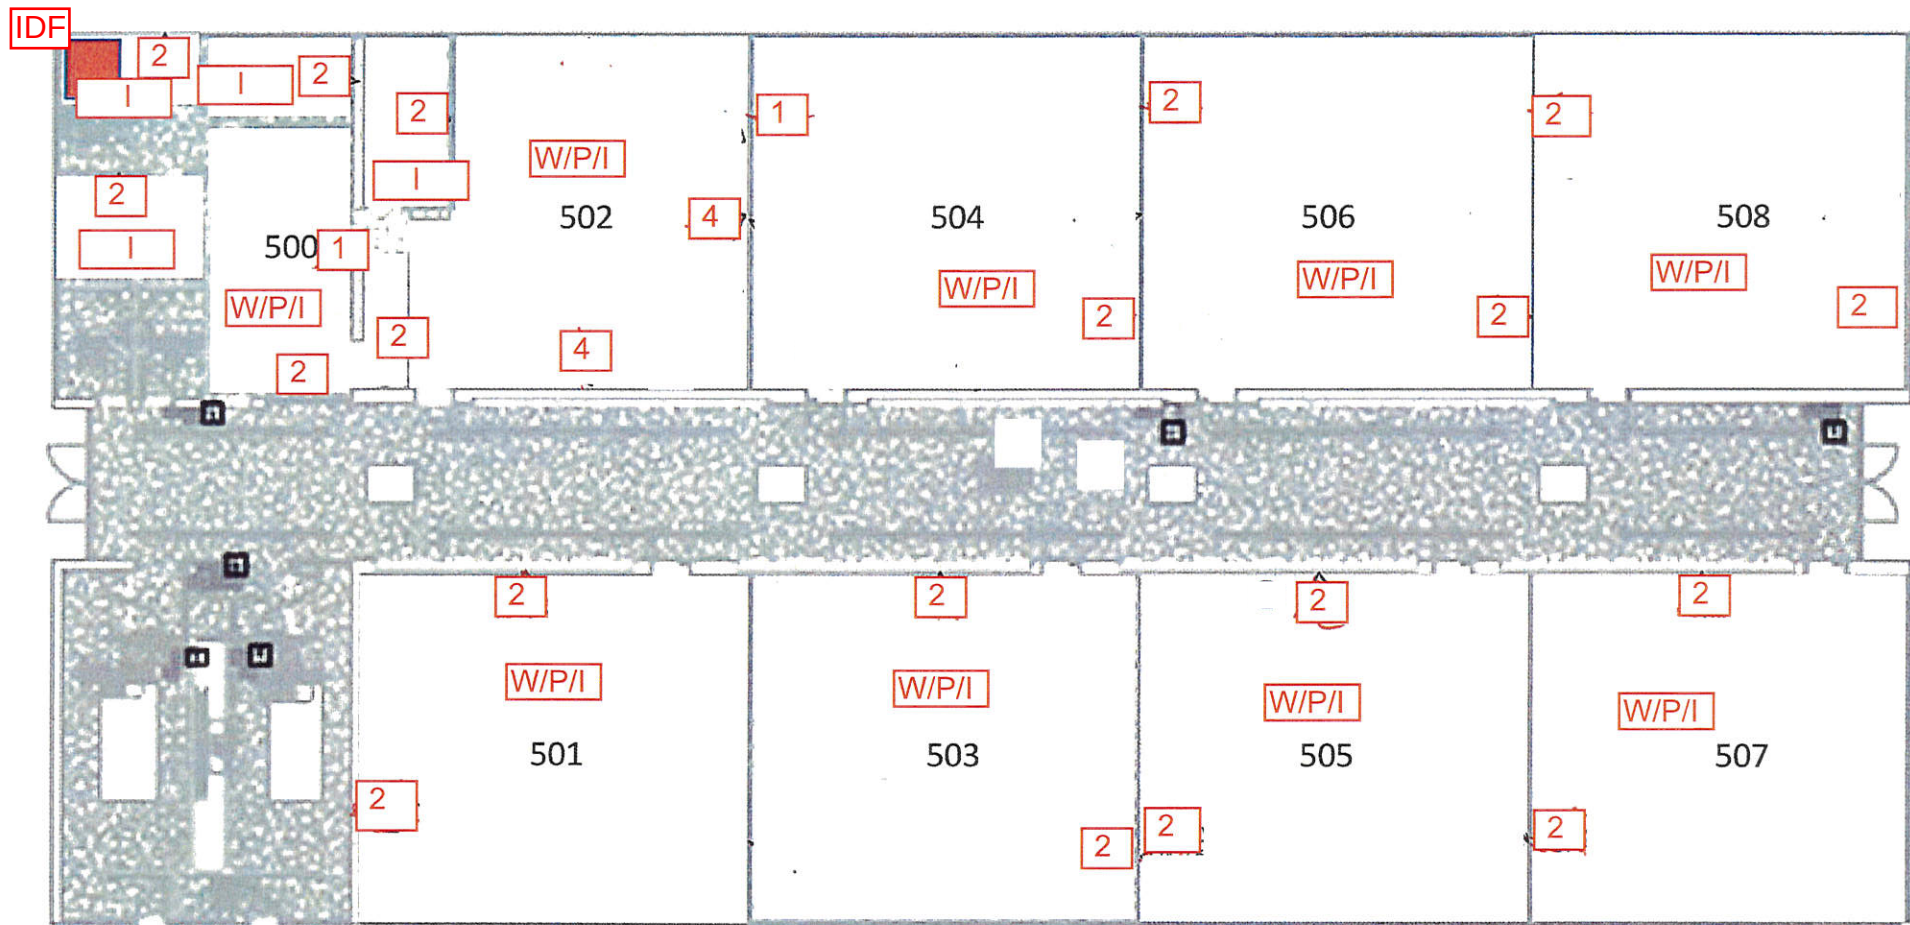

Building 500

Number in box indicates quantity of cables at this location (typ each room) with surface mounted raceway




SHOP BUILDING - NO DROP TILE CEILING
IN ROOMS 400, 401, 402

W = Wireless Access Point 1 CAT6A

P = Projector 1 CAT6A

I = Intercom/paging network interface box 1 CAT6

Number in box indicates quantity of cables at this location (typ each room) with surface mounted raceway

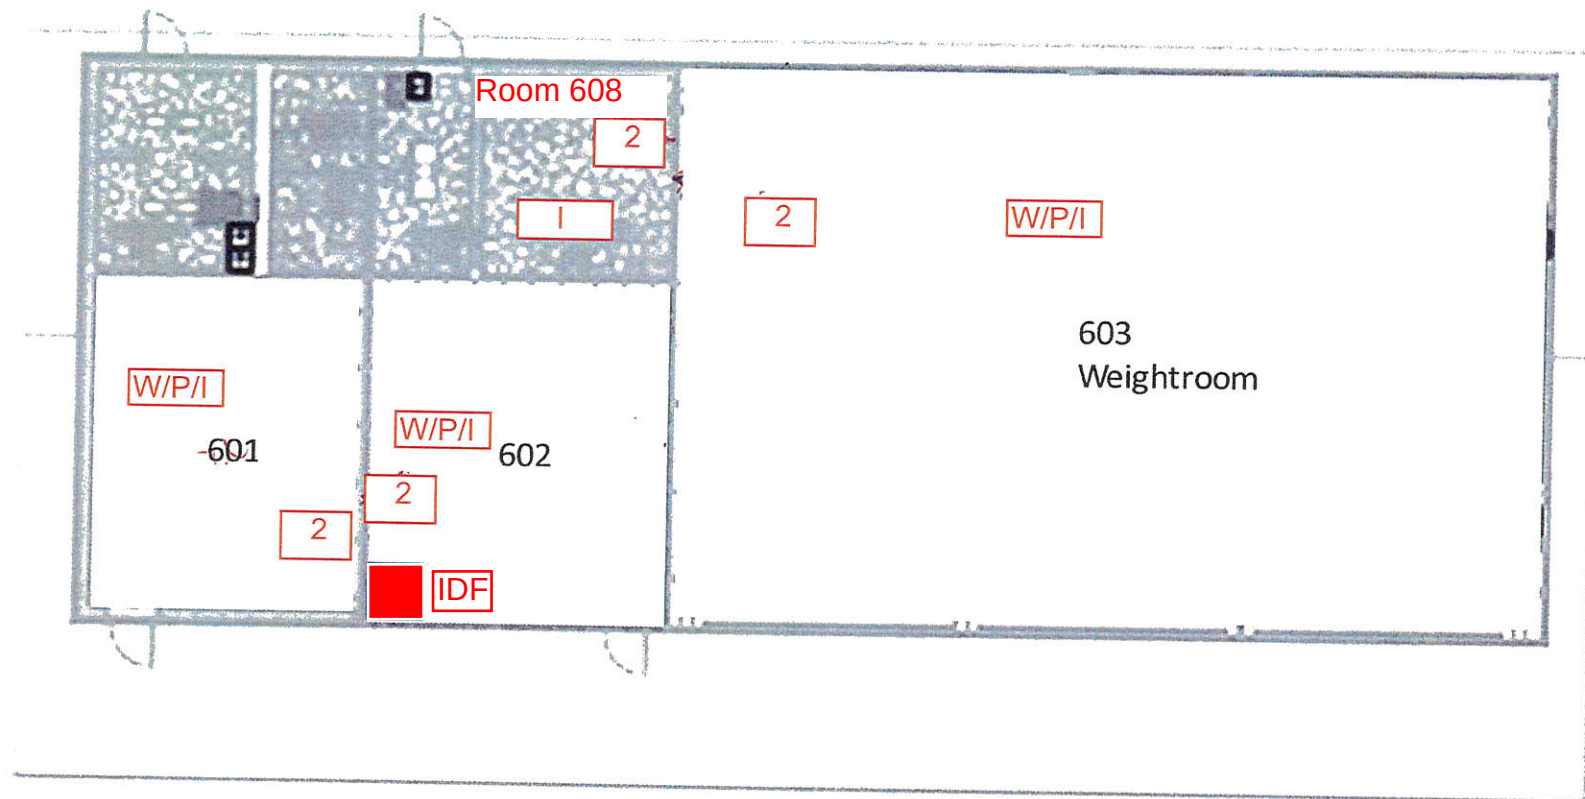


Building 600

W = Wireless Access Point 1 CAT6A

P = Projector 1 CAT6A

I = Intercom/paging network interface box 1 CAT6

Number in box indicates quantity of cables at this location (typ each room) with surface mounted raceway

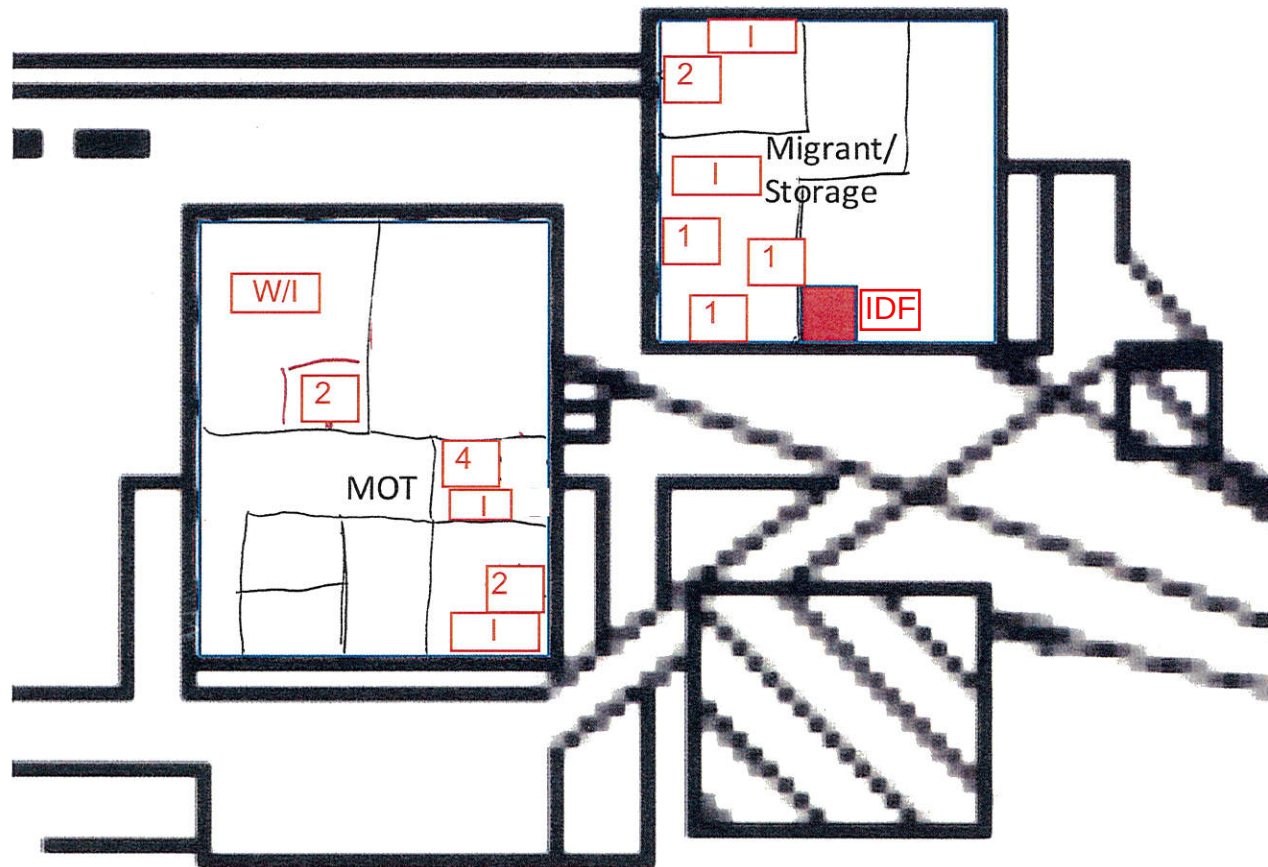


Building MOT/Migrant

W = Wireless Access Point 1 CAT6A

P = Projector 1 CAT6A

I = Intercom/paging network interface box 1 CAT6

Number in box indicates quantity of cables at this location (typ each room) with surface mounted raceway

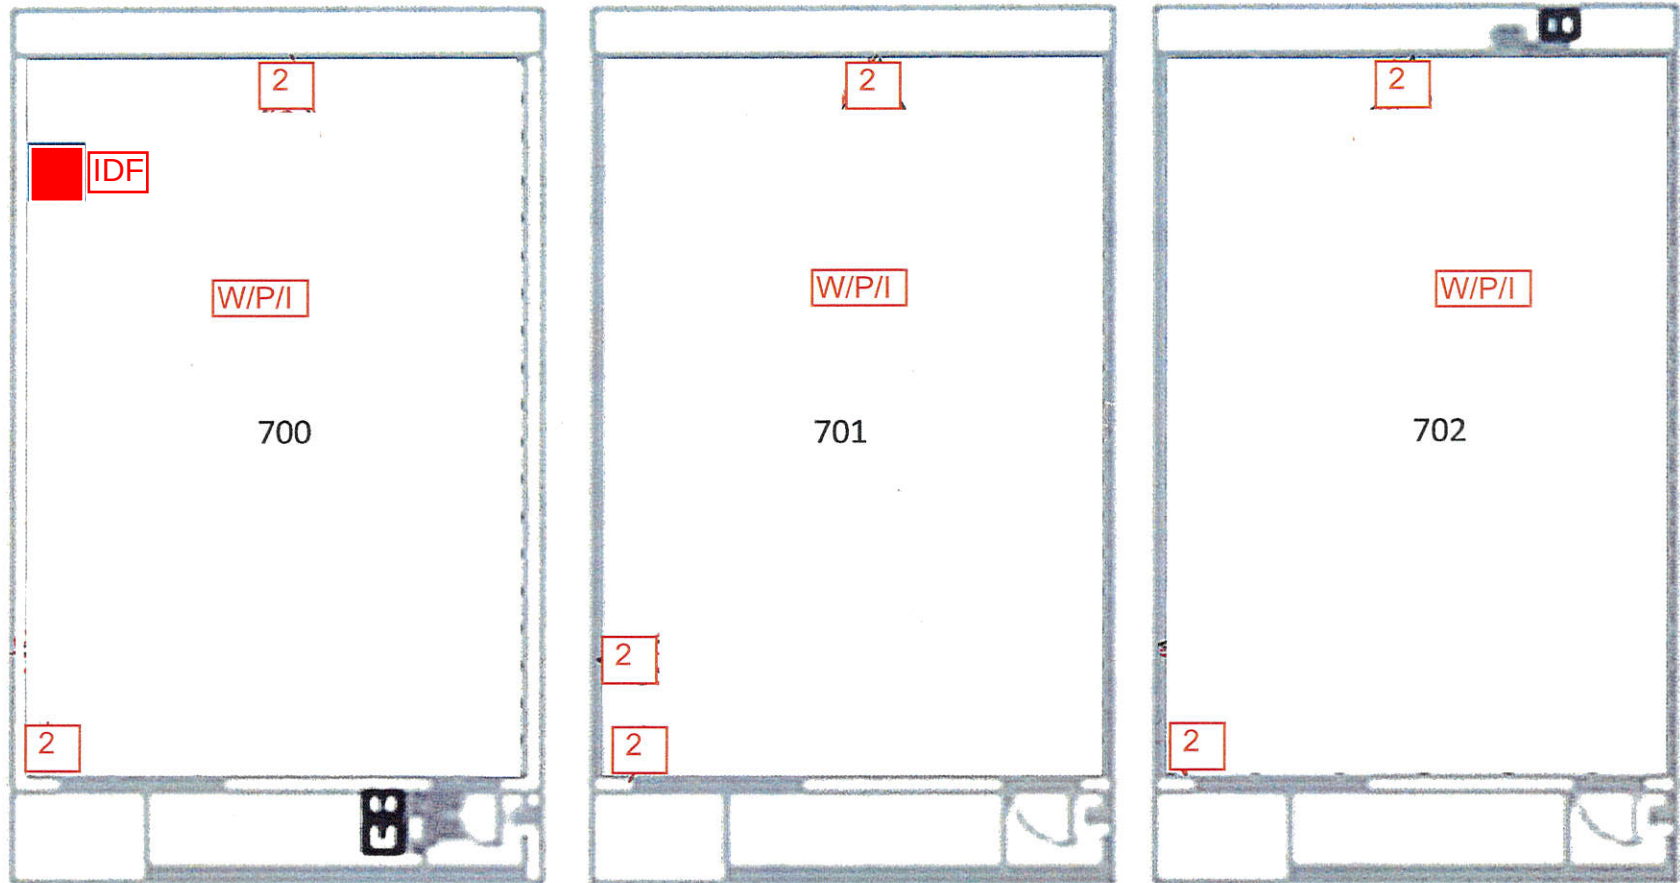

Building 700